


NOTES:  
 - CONTRACTOR TO CONFIRM FINAL PLACEMENT TO  
 AVOID STRUCTURAL SUPPORT ELEMENTS

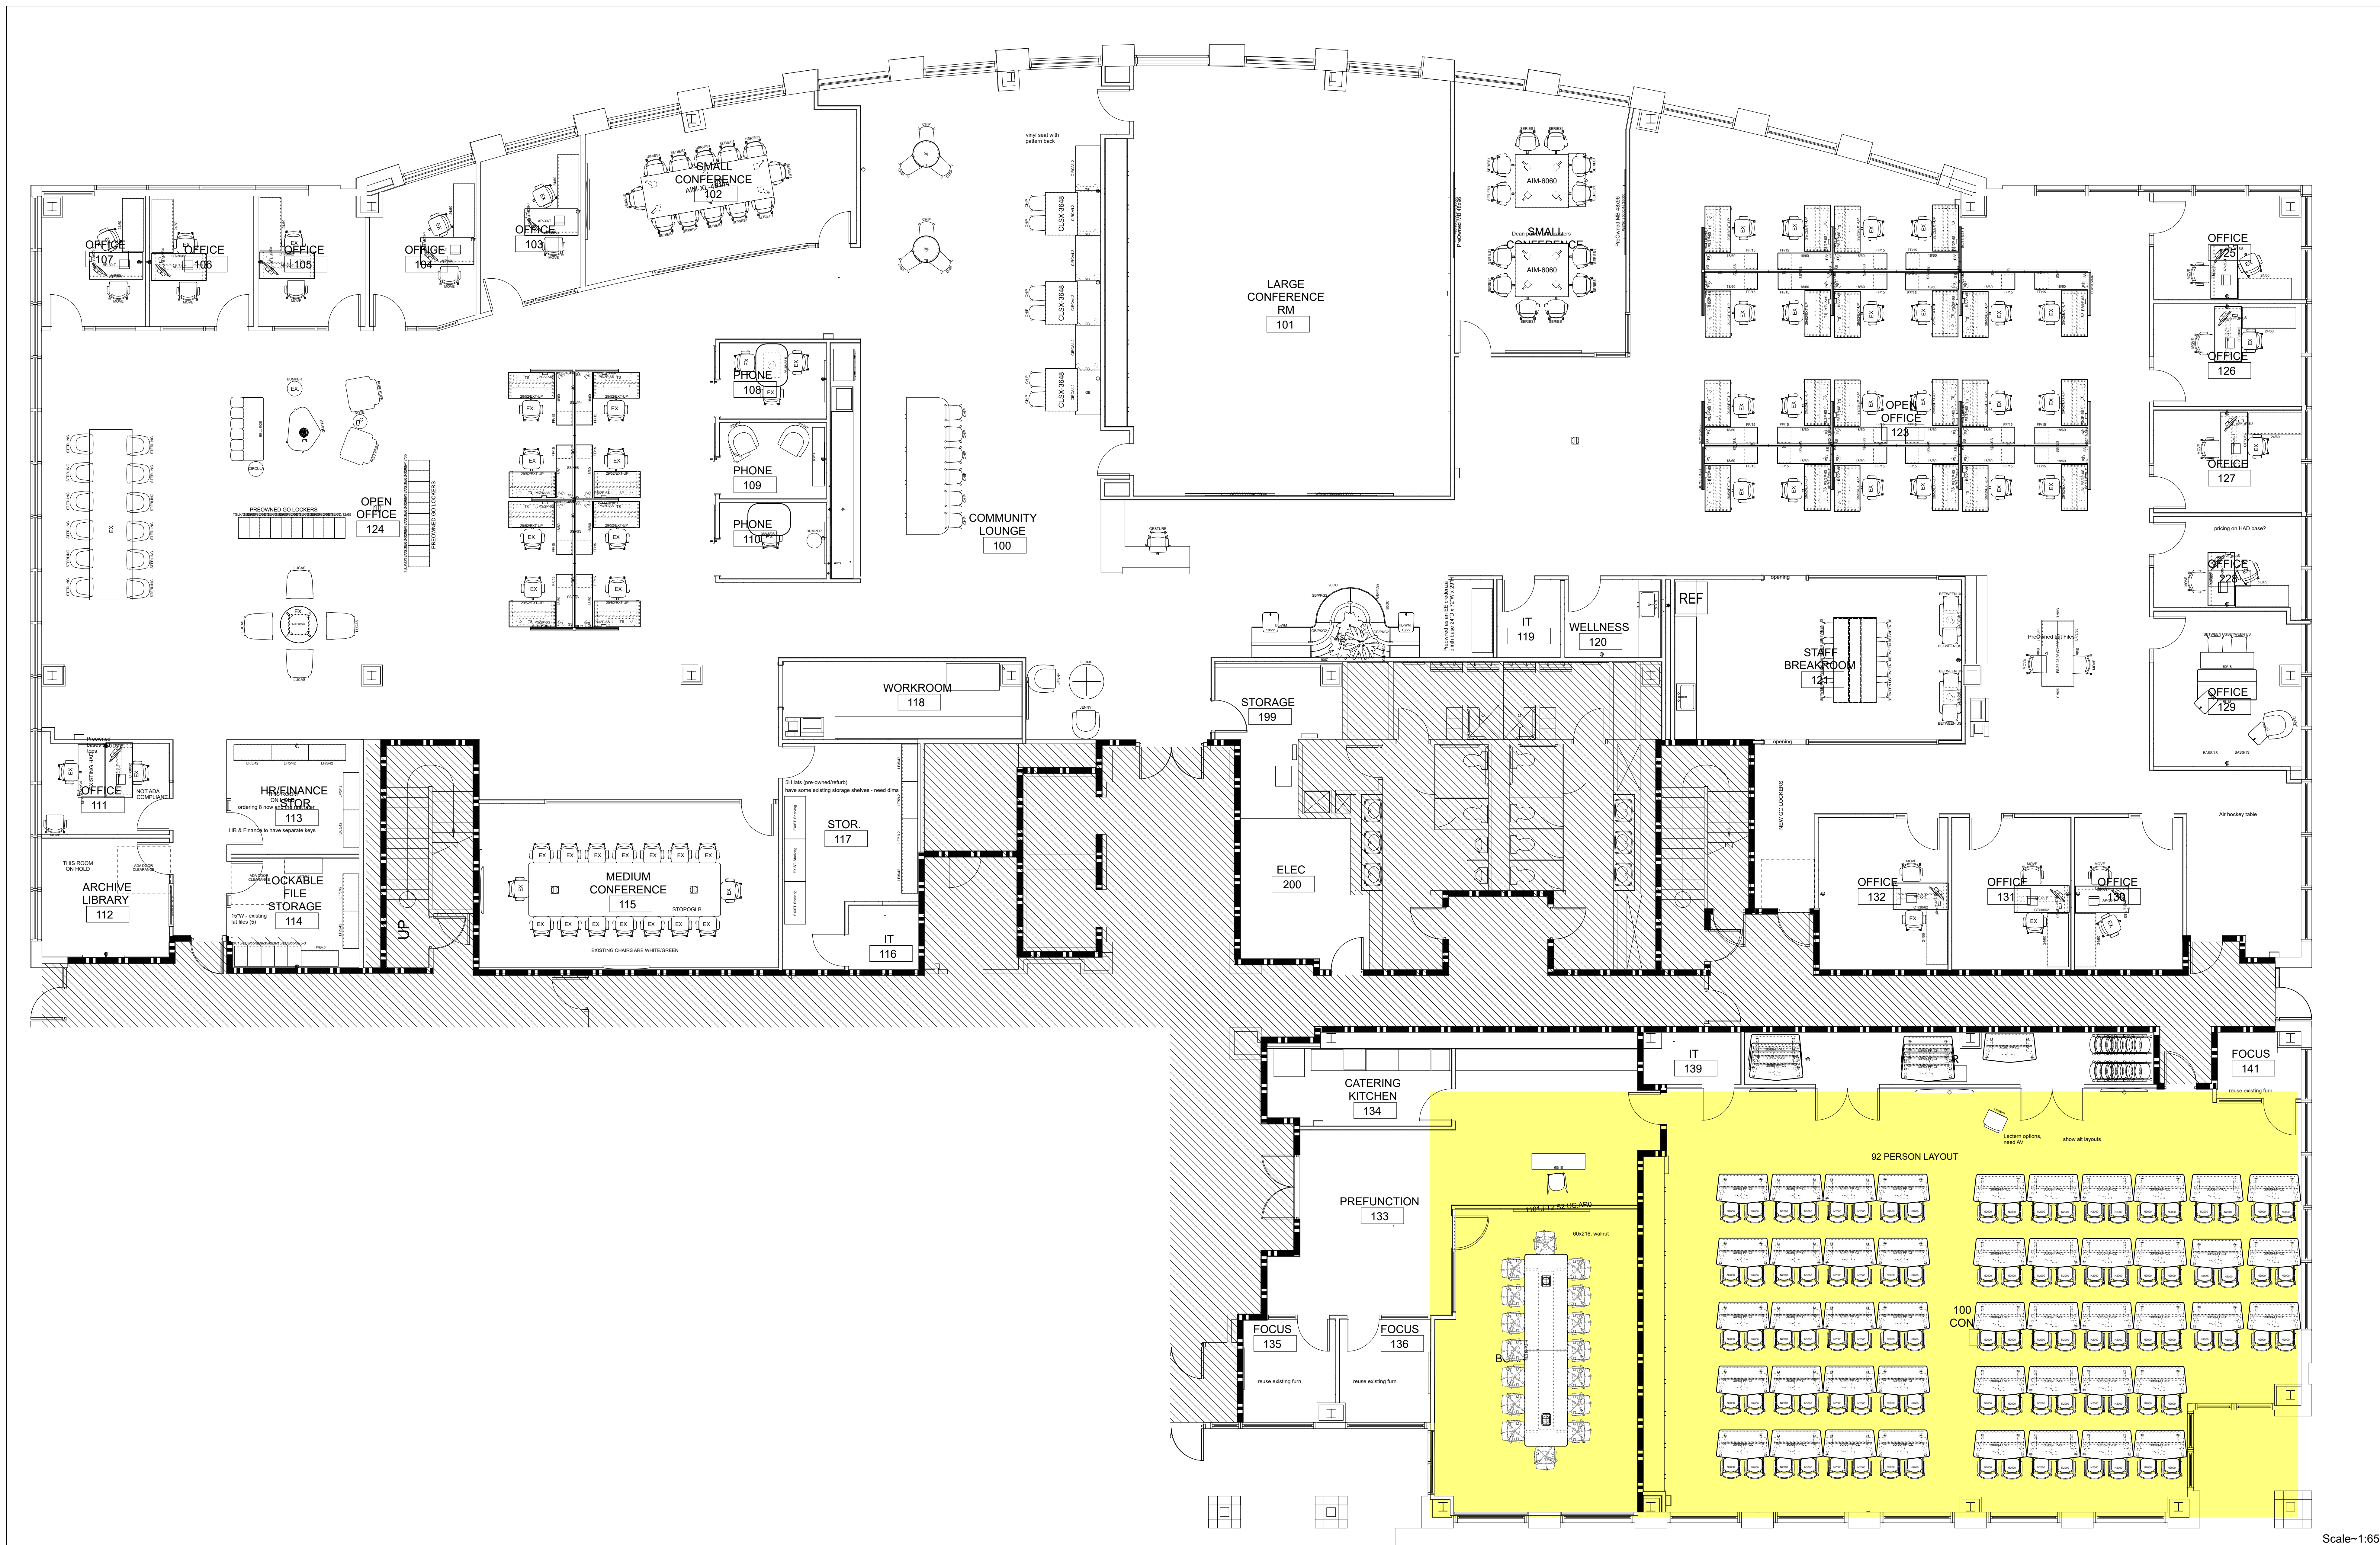

OVERALL FURNITURE PLAN

**Storr Office Preowned Showroom**  
**CENTRAL PINES OFFICES - PHASE 2**  
 4307 EMPEROR BLVD  
 DURHAM, NC 27703

NOTE:  
 Contractor to verify all dimensions and notify Storr of any discrepancy. This is not a construction document. This represents a proposed furniture plan, and is to be used for conceptual space planning. Verification of field measurements may be required prior to issuance of final installation documents.


CUSTOMER APPROVAL  
 With this signature I acknowledge to have reviewed and approved this plan.  
 CUSTOMER SIGNATURE

DESIGNER:	K. DAVID
ACCT MGR:	B. BARKER
PROJECT MGR:	D. MILLER
PROJECT NO:	12240
DATE:	8/3/2023

DRAWING NUMBER  
**F1. 1**

**StorrOffice**  
 ENVIRONMENTS  
 10800 World Trade Blvd. Raleigh, NC 27617  
 P: 919.313.3700  
 F: 919.313.3701

011011\Change 3\Coordination\REVISED\12240\_Change 3\_190219\12240\_Change 3\_2023.cdwg

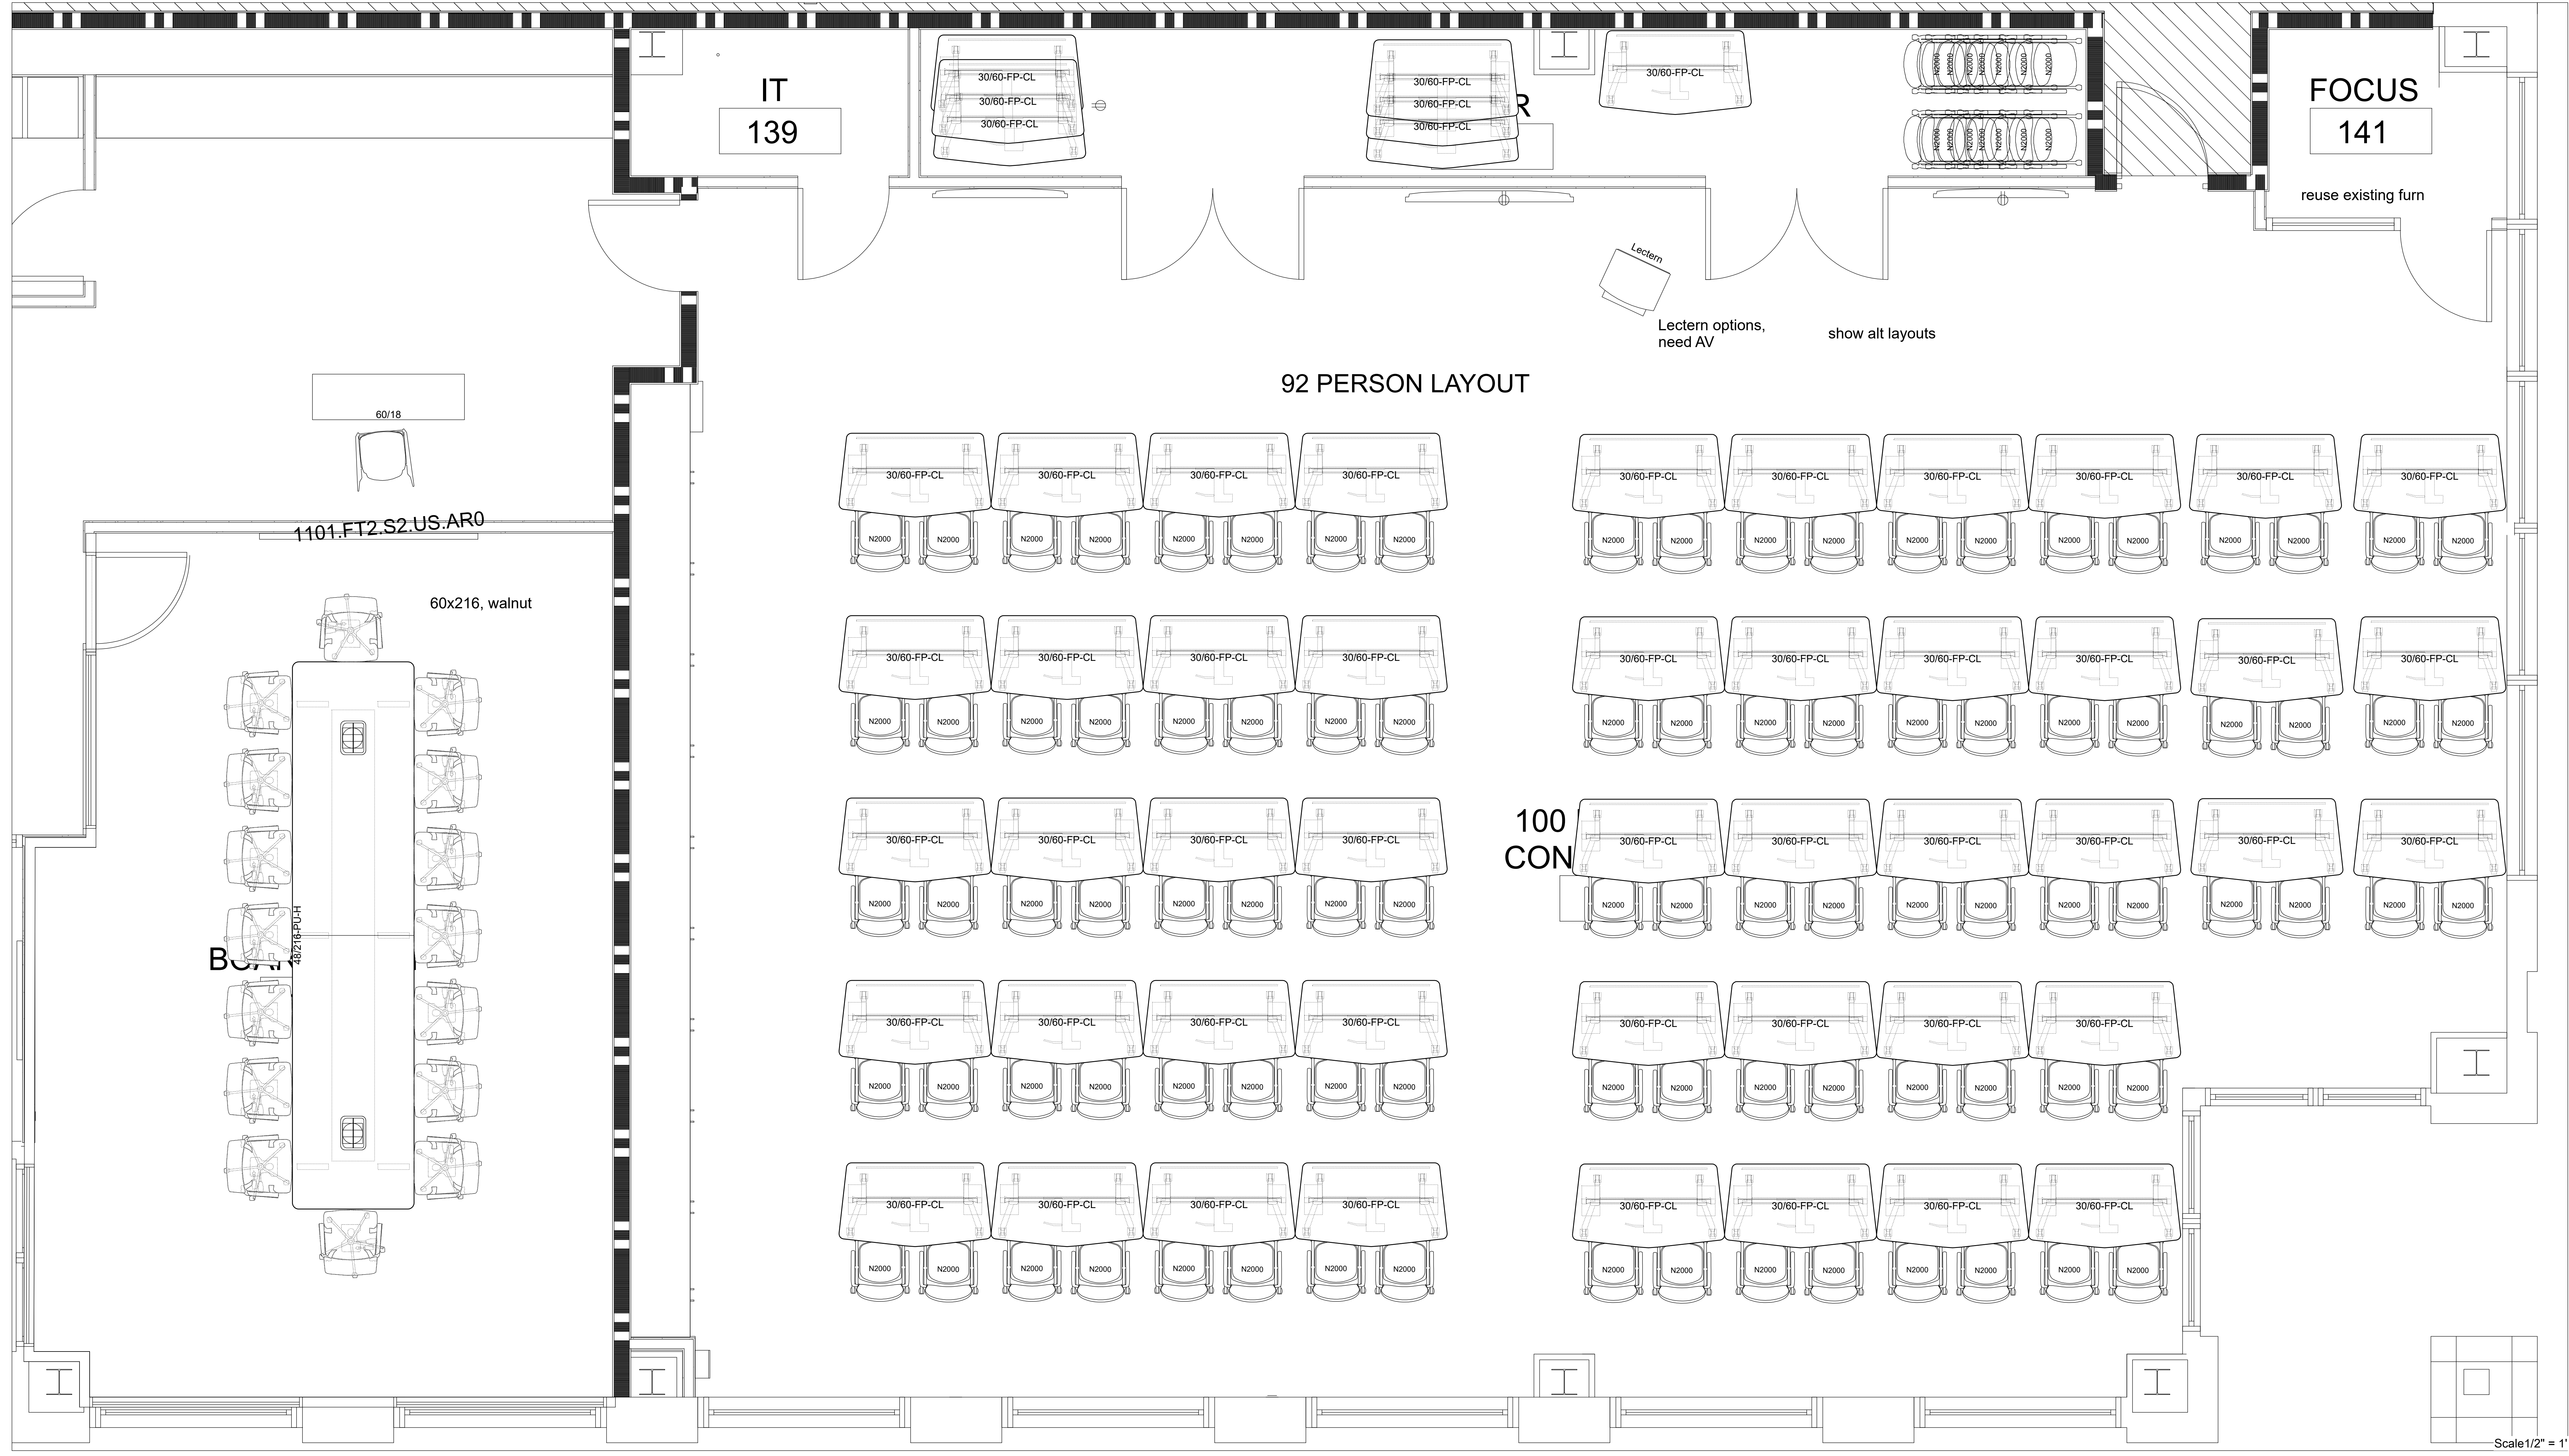

2D/3D - ENLARGED BOARDROOM + 100 PERSON CONF ROOM

Storr Office Preowned Showroom  
 CENTRAL PINES OFFICES - PHASE 2  
 4307 EMPEROR BLVD  
 DURHAM, NC 27703


NOTE:  
 Contractor to verify all dimensions and notify Storr of any discrepancy. This is not a construction document. This represents a proposed furniture plan, and is to be used for conceptual space planning. Verification of field measurements may be required prior to issuance of final installation documents.

CUSTOMER APPROVAL  
 With this signature I acknowledge to have reviewed and approved this plan.  
 CUSTOMER SIGNATURE

DESIGNER:	K. DAVID
ACCT MGR:	B. BARKER
PROJECT MGR:	D. MILLER
PROJECT NO:	12240
DATE:	8/3/2023

DRAWING NUMBER  
**F1. 2**

**StorrOffice**  
 ENVIRONMENTS  
 10800 World Trade Blvd. Raleigh, NC 27617  
 P: 919.313.3700  
 F: 919.313.3701

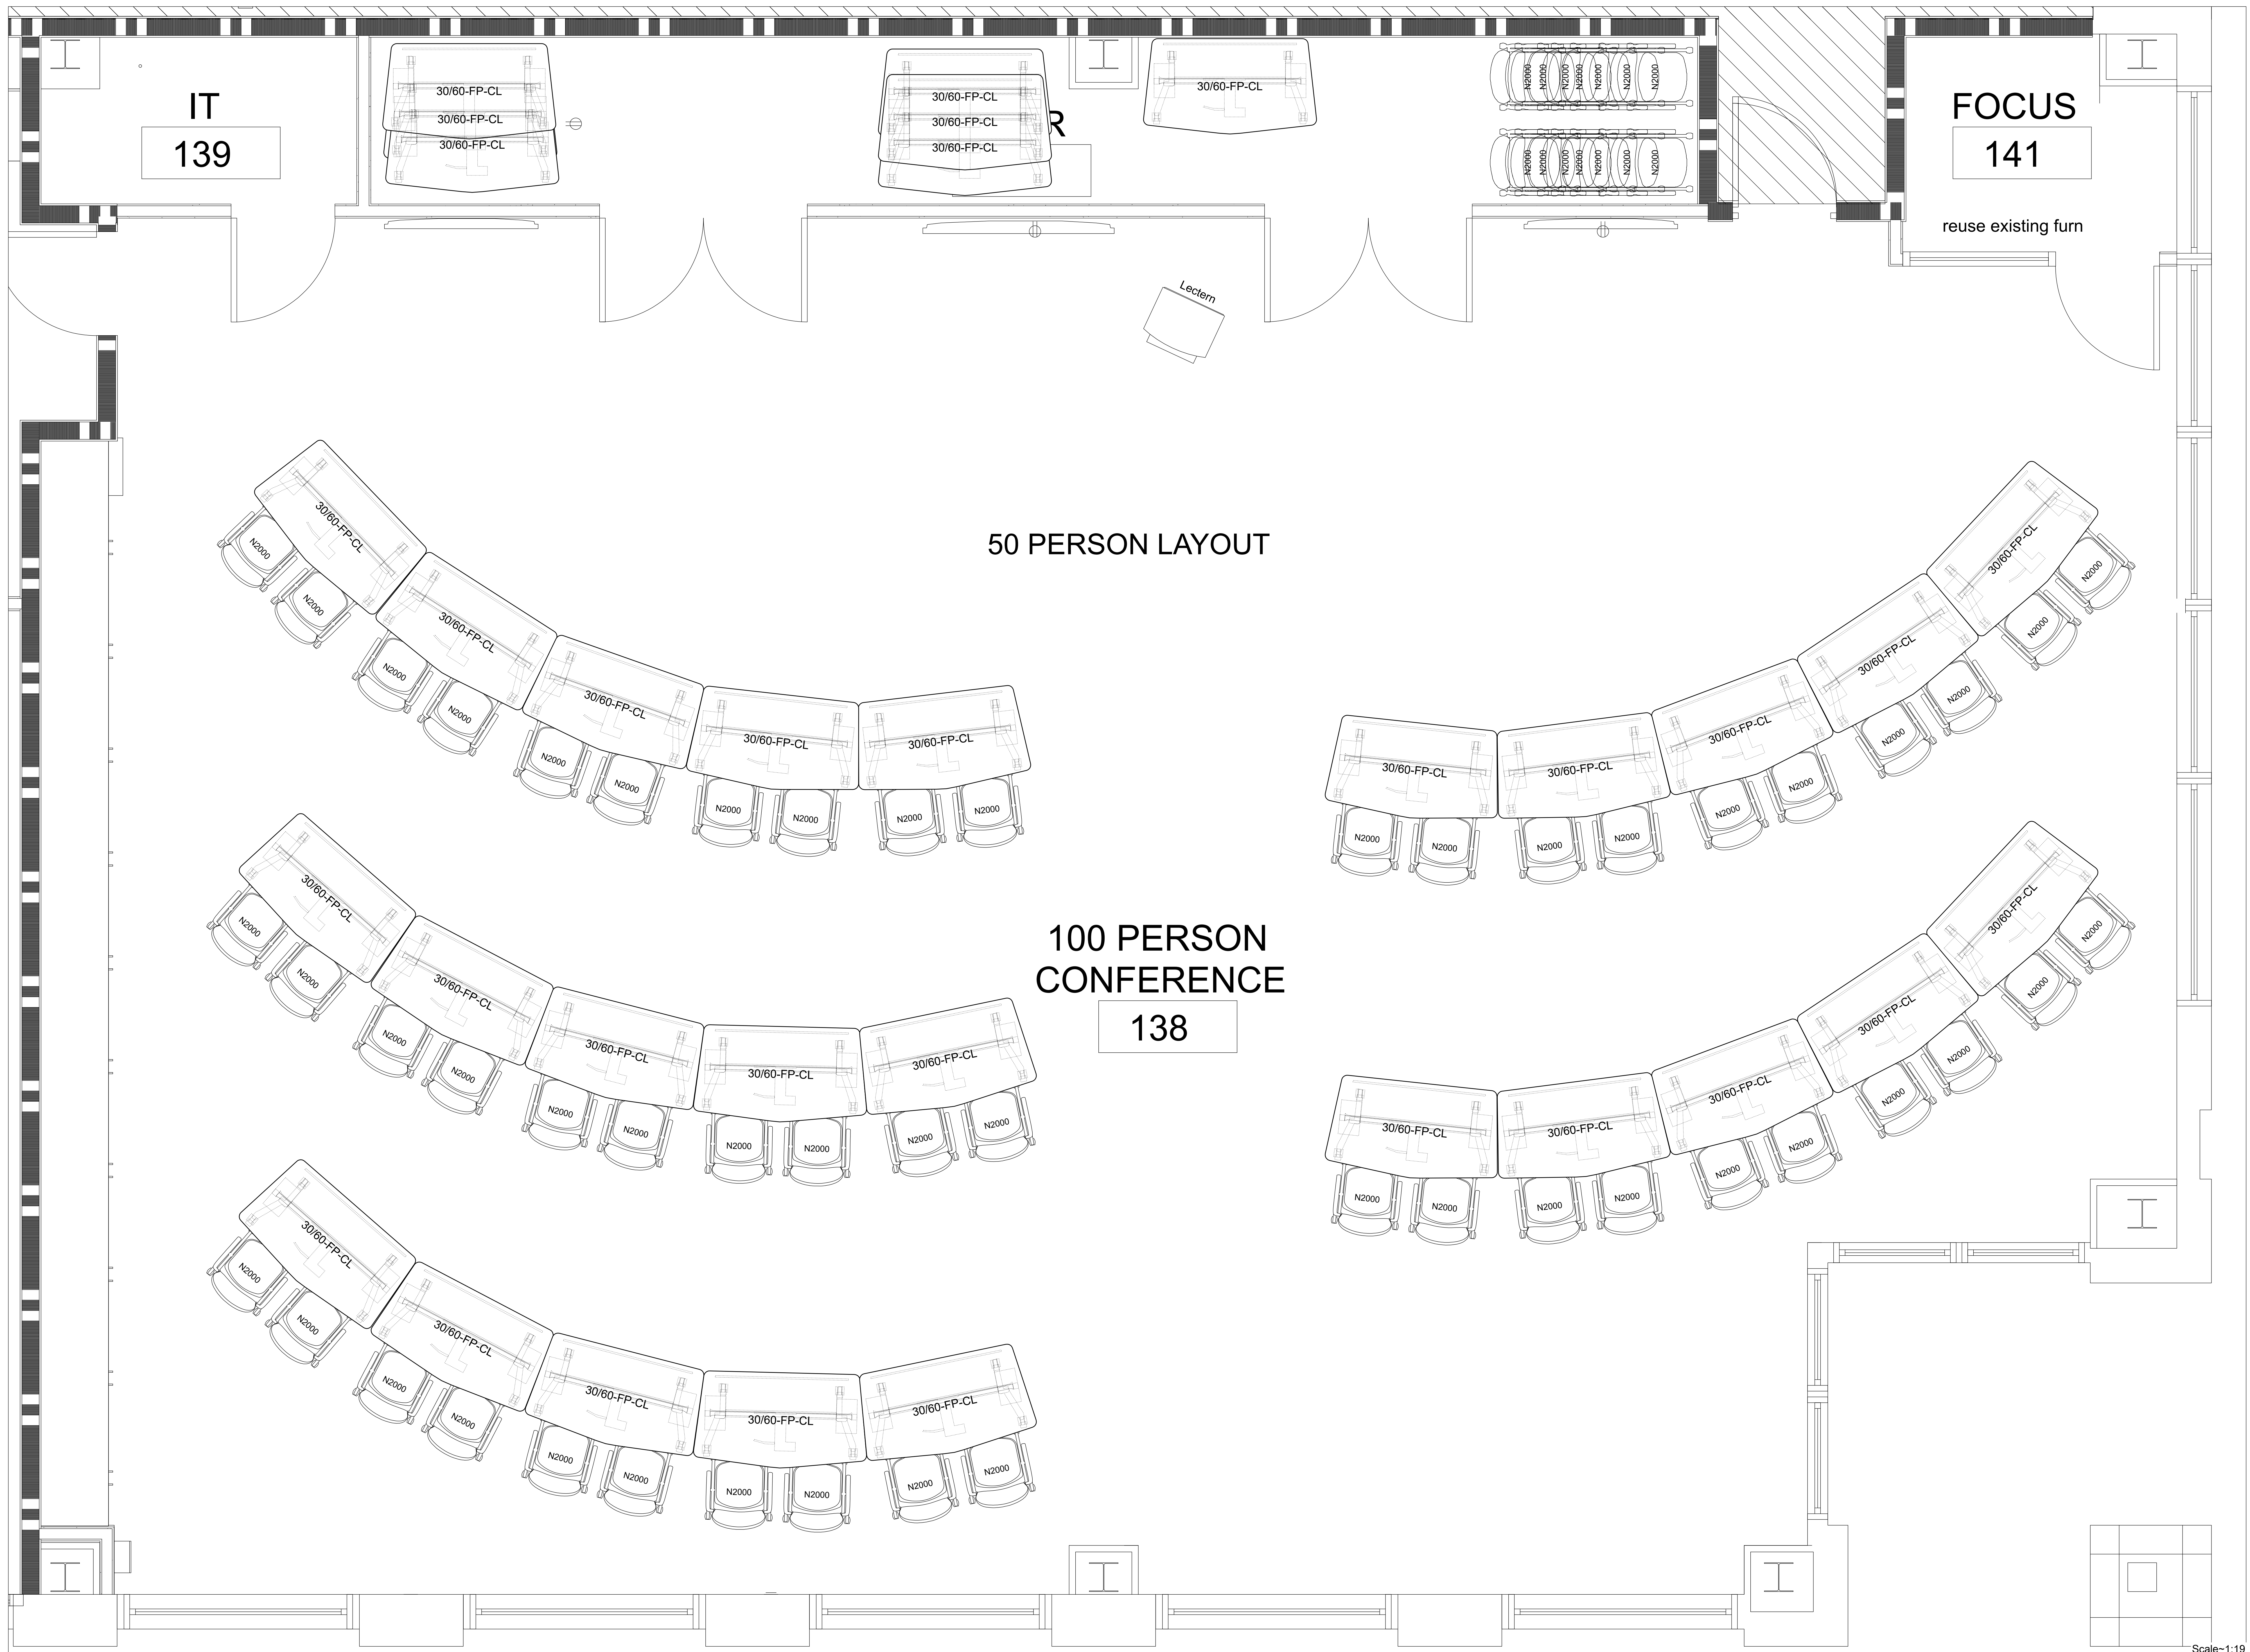

Scale-1:19

100 PERSON CONF ROOM ALT LAYOUT - 50 PERSON

**Storr Office Preowned Showroom**  
**CENTRAL PINES OFFICES - PHASE 2**  
 4307 EMPEROR BLVD  
 DURHAM, NC 27703


**NOTE:**  
 Contractor to verify all dimensions and notify Storr of any discrepancy. This is not a construction document. This represents a proposed furniture plan, and is to be used for conceptual space planning. Verification of field measurements may be required prior to issuance of final installation documents.

**CUSTOMER APPROVAL**  
 With this signature I acknowledge to have reviewed and approved this plan.  
 \_\_\_\_\_  
**CUSTOMER SIGNATURE**

<b>DESIGNER:</b>	K. DAVID
<b>ACCT MGR:</b>	B. BARKER
<b>PROJECT MGR:</b>	D. MILLER
<b>PROJECT NO:</b>	12240
<b>DATE:</b>	8/3/2023

**DRAWING NUMBER**  
**F1. 3**

**StorrOffice ENVIRONMENTS**  
 10800 World Trade Blvd. Raleigh, NC 27617  
 P: 919.313.3700  
 F: 919.313.3701

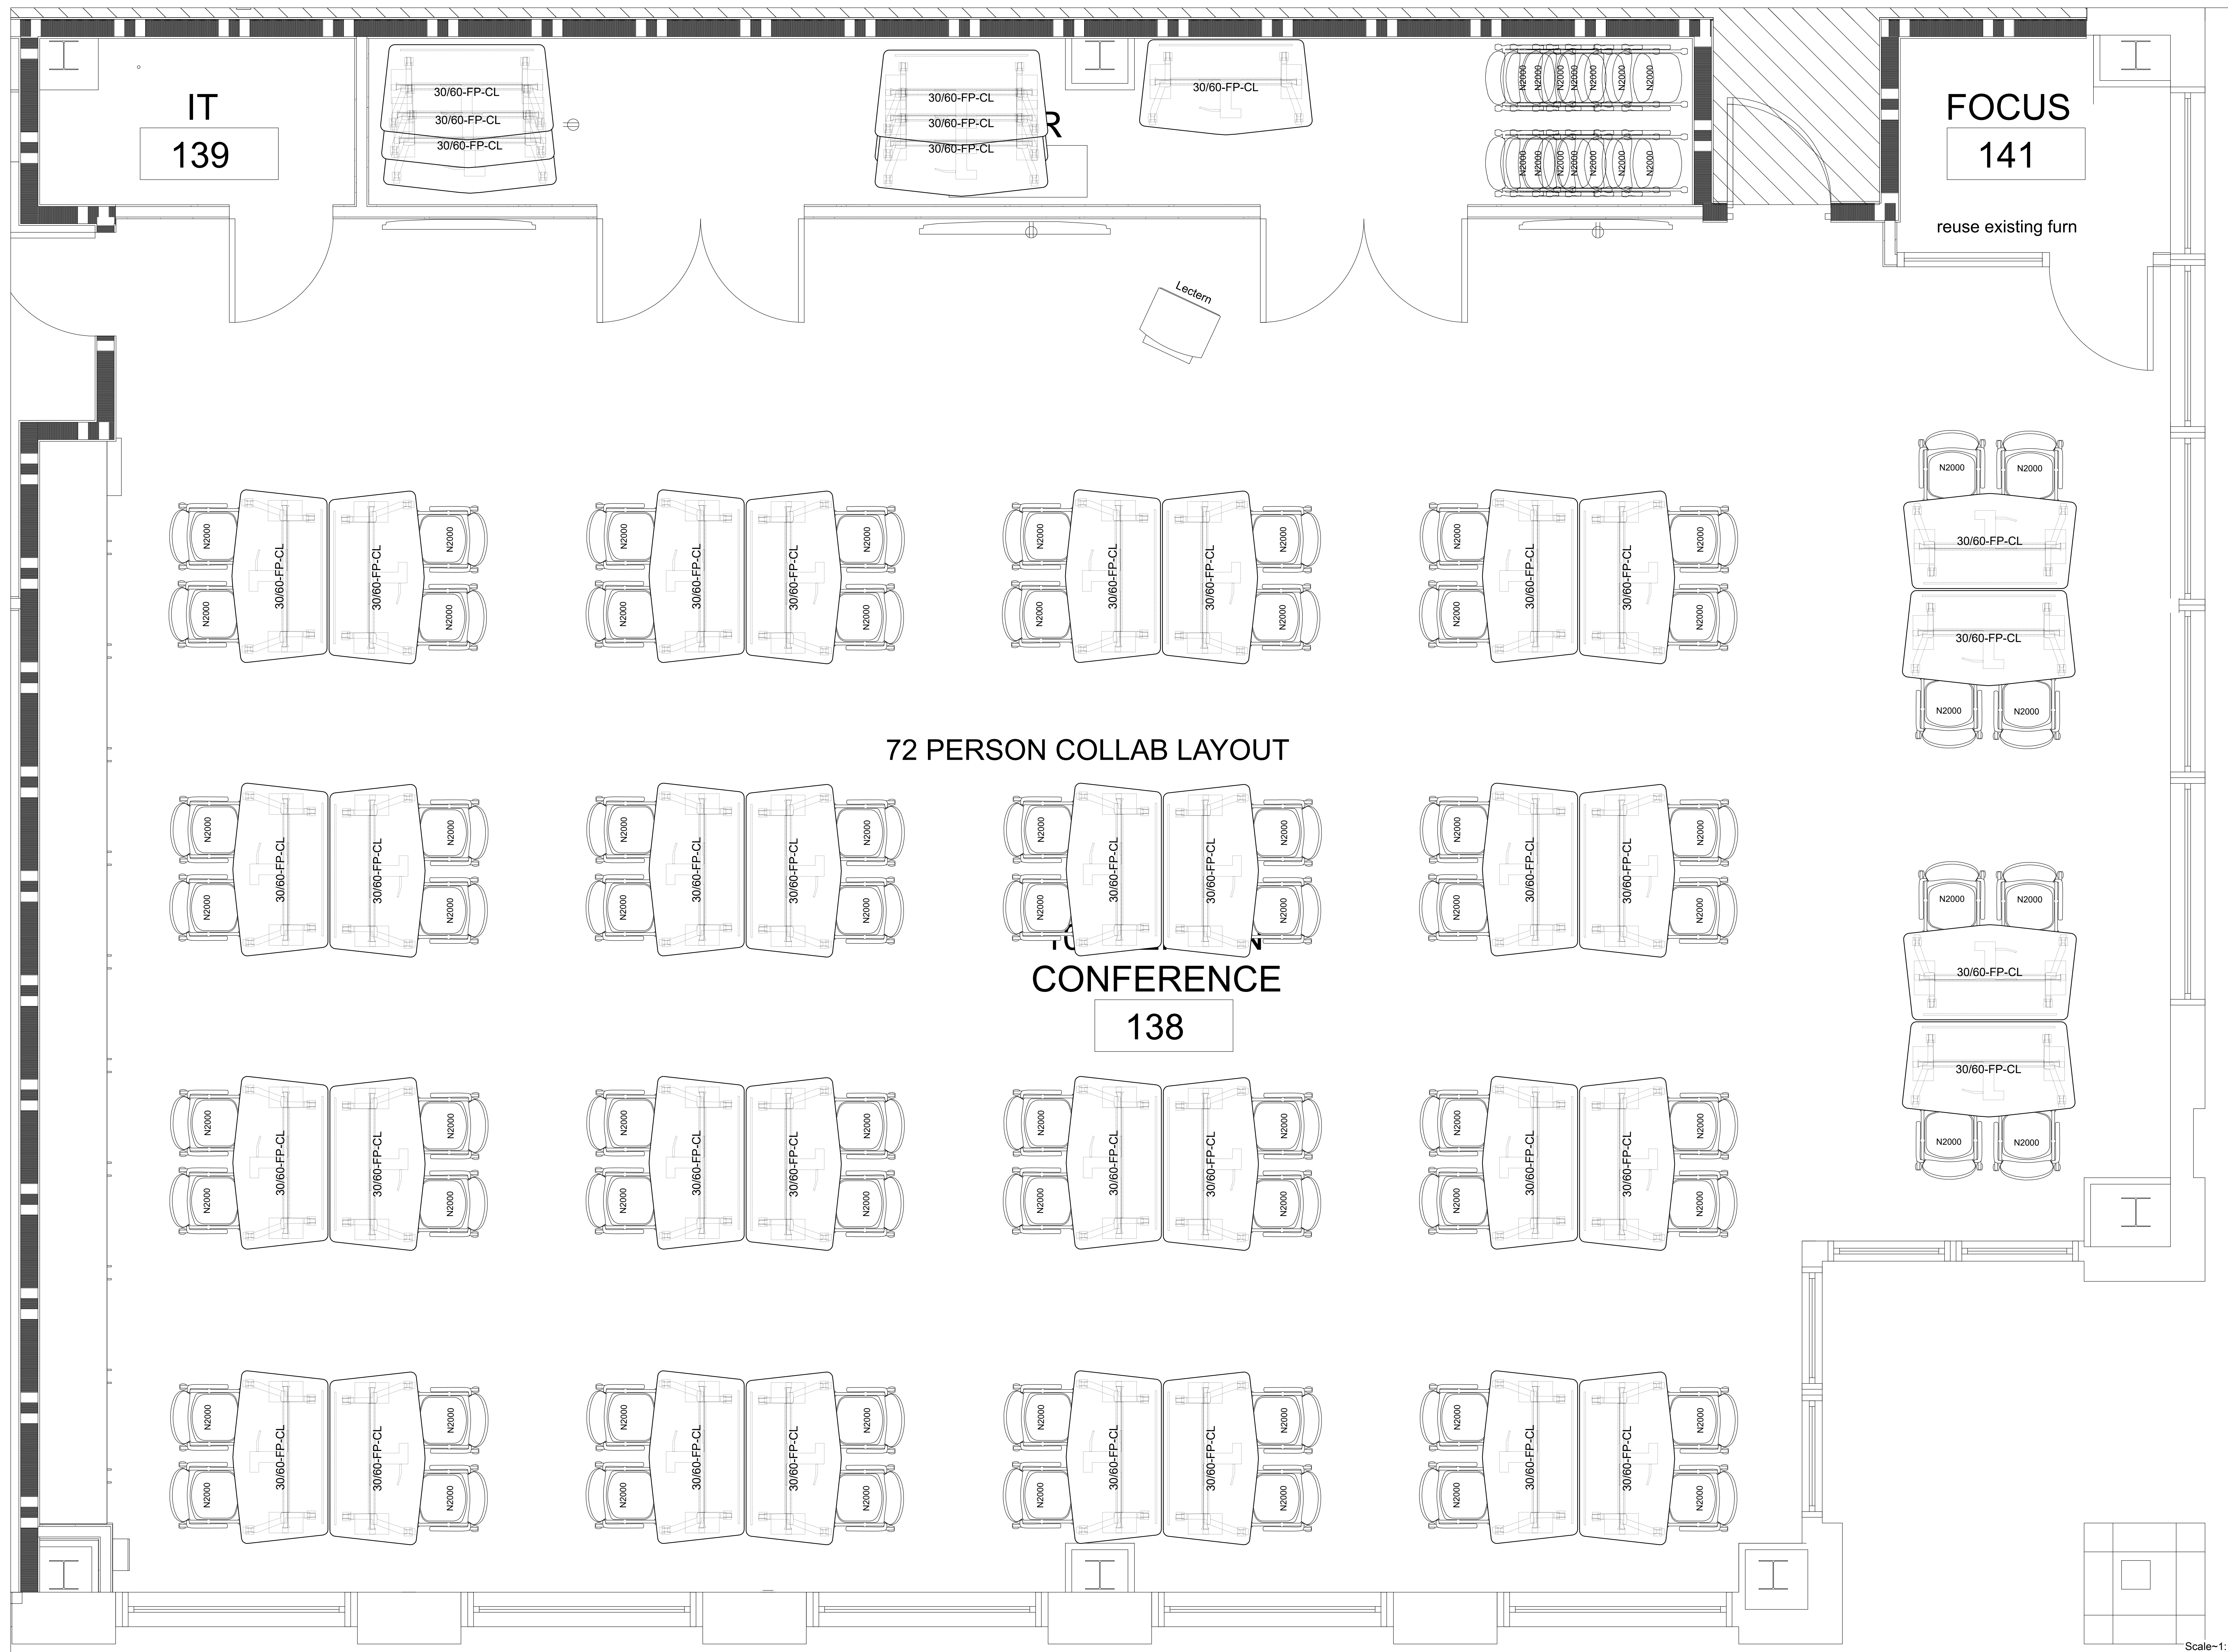

Scale-1:19

100 PERSON CONF ROOM ALT LAYOUT - 72 PERSON

Storr Office Preowned Showroom  
 CENTRAL PINES OFFICES - PHASE 2  
 4307 EMPEROR BLVD  
 DURHAM, NC 27703

NOTE:  
 Contractor to verify all dimensions and notify Storr of any discrepancy. This is not a construction document. This represents a proposed furniture plan, and is to be used for conceptual space planning. Verification of field measurements may be required prior to issuance of final installation documents.

CUSTOMER APPROVAL  
 With this signature I acknowledge to have reviewed and approved this plan.  
 CUSTOMER SIGNATURE

DESIGNER:	K. DAVID
ACCT MGR:	B. BARKER
PROJECT MGR:	D. MILLER
PROJECT NO:	12240
DATE:	8/3/2023

DRAWING NUMBER  
**F1. 4**

**StorrOffice**  
 ENVIRONMENTS  
 10800 World Trade Blvd. Raleigh, NC 27617  
 P: 919.313.3700  
 F: 919.313.3701